

Angelo Canna Town Park | Senior Fitness Circuit Loop Concept Plan



Proposed Fitness Loop Plan

800.726.4833

playgroundinfo.com



Angelo Canna Town Park
Playground

Cairo, NY

Filename: Angelo Canna Town Park.DWG


Date: 1/5/2021

Scale: As Shown

Drawn By: LTM

© Parkitects, Inc. 2020

Parkitects

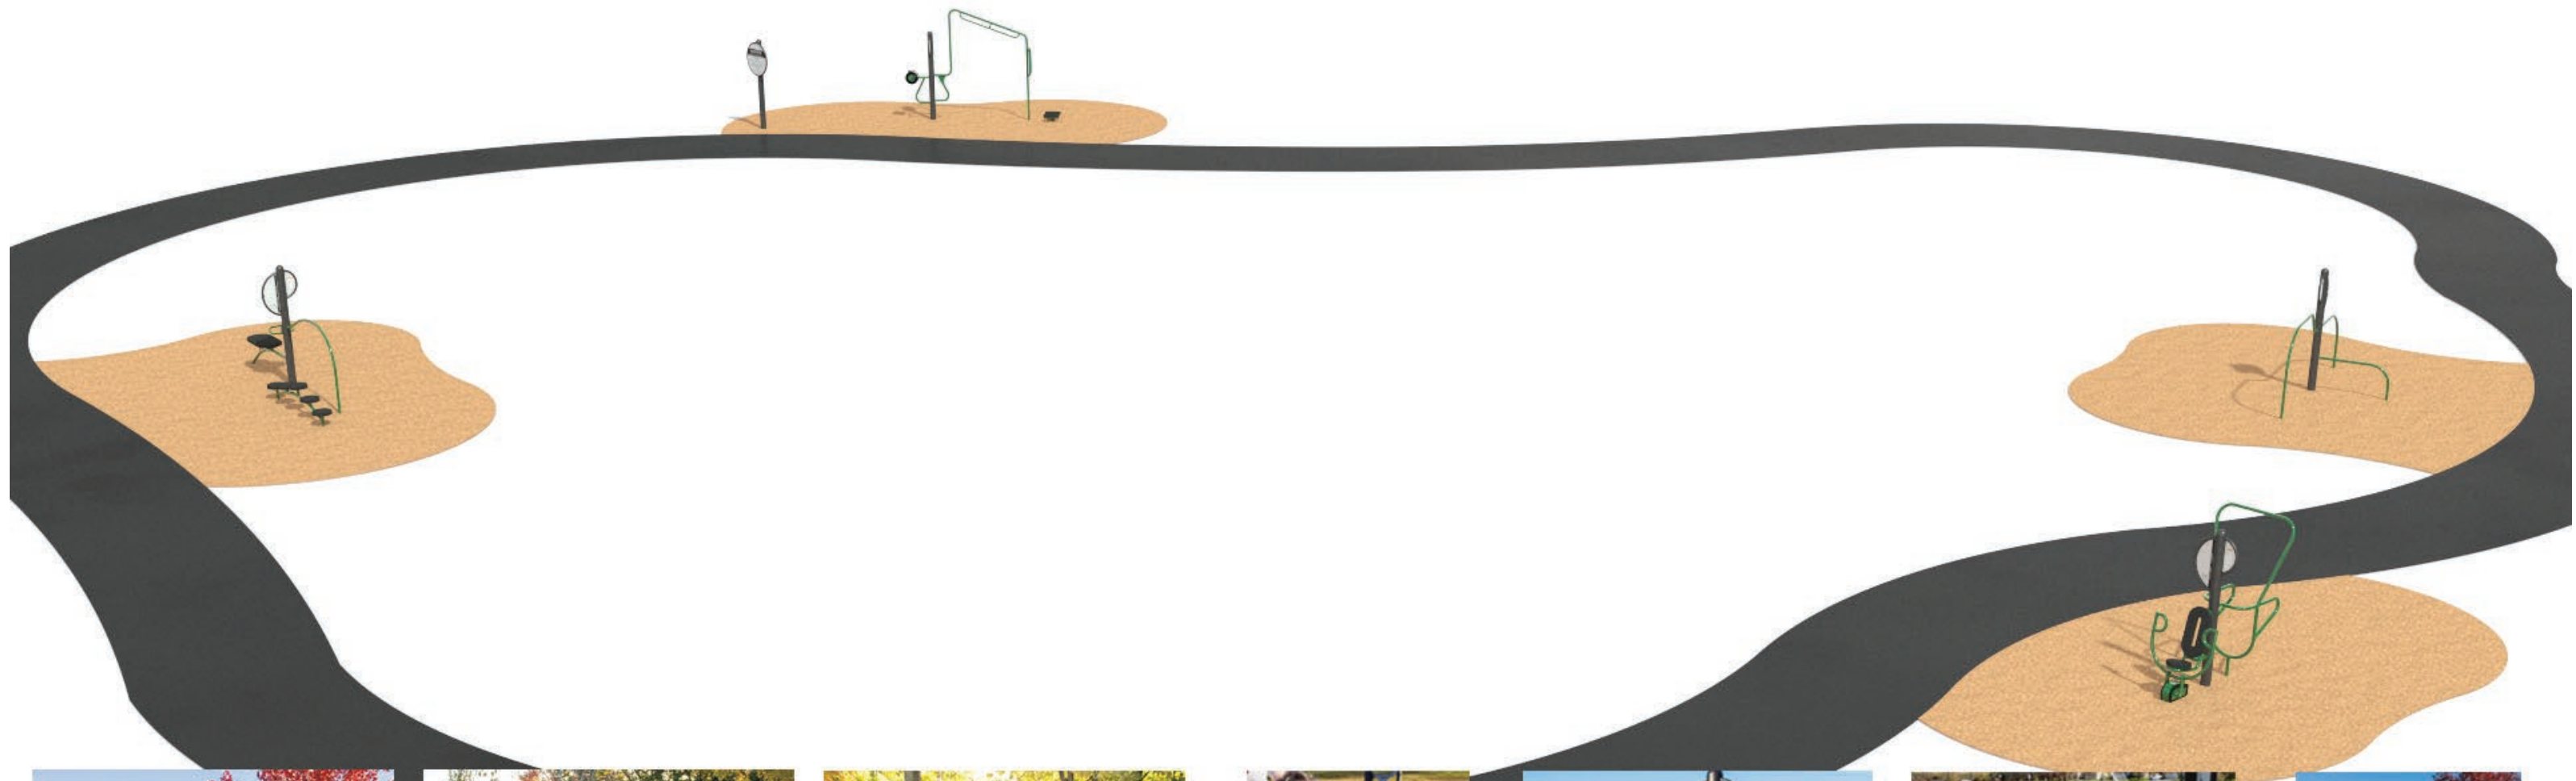

Angelo Canna Town Park

Angelo Canna Town Park_3D file • 01.08.2021



©2021 Landscape Structures. All Rights Reserved.



Angelo Canna Town Park

1150761-01-01-02 • 01.11.2021



©2021 Landscape Structures. All Rights Reserved.



Angelo Canna Town Park

1150761-01-01-05 • 01.11.2021



©2021 Landscape Structures. All Rights Reserved.



Angelo Canna Town Park

1150761-01-01-06 • 01.11.2021



©2021 Landscape Structures. All Rights Reserved.

Legend

- 1** Proposed 8' Wide Sidewalk
- 2** Proposed Expanded Playground with Inclusive ADA Play Equipment
- 3** Relocated Swing Set
- 4** Repurposed Multi-use Sport Courts







Existing
Playground



Angelo Canna Town Park

1150761-01-01-01 • 01.11.2021



©2021 Landscape Structures. All Rights Reserved.



Existing
Playground



Angelo Canna Town Park

1150761-01-01-04 • 01.11.2021



©2021 Landscape Structures. All Rights Reserved.